


RIVER SHANNON

DRAIN

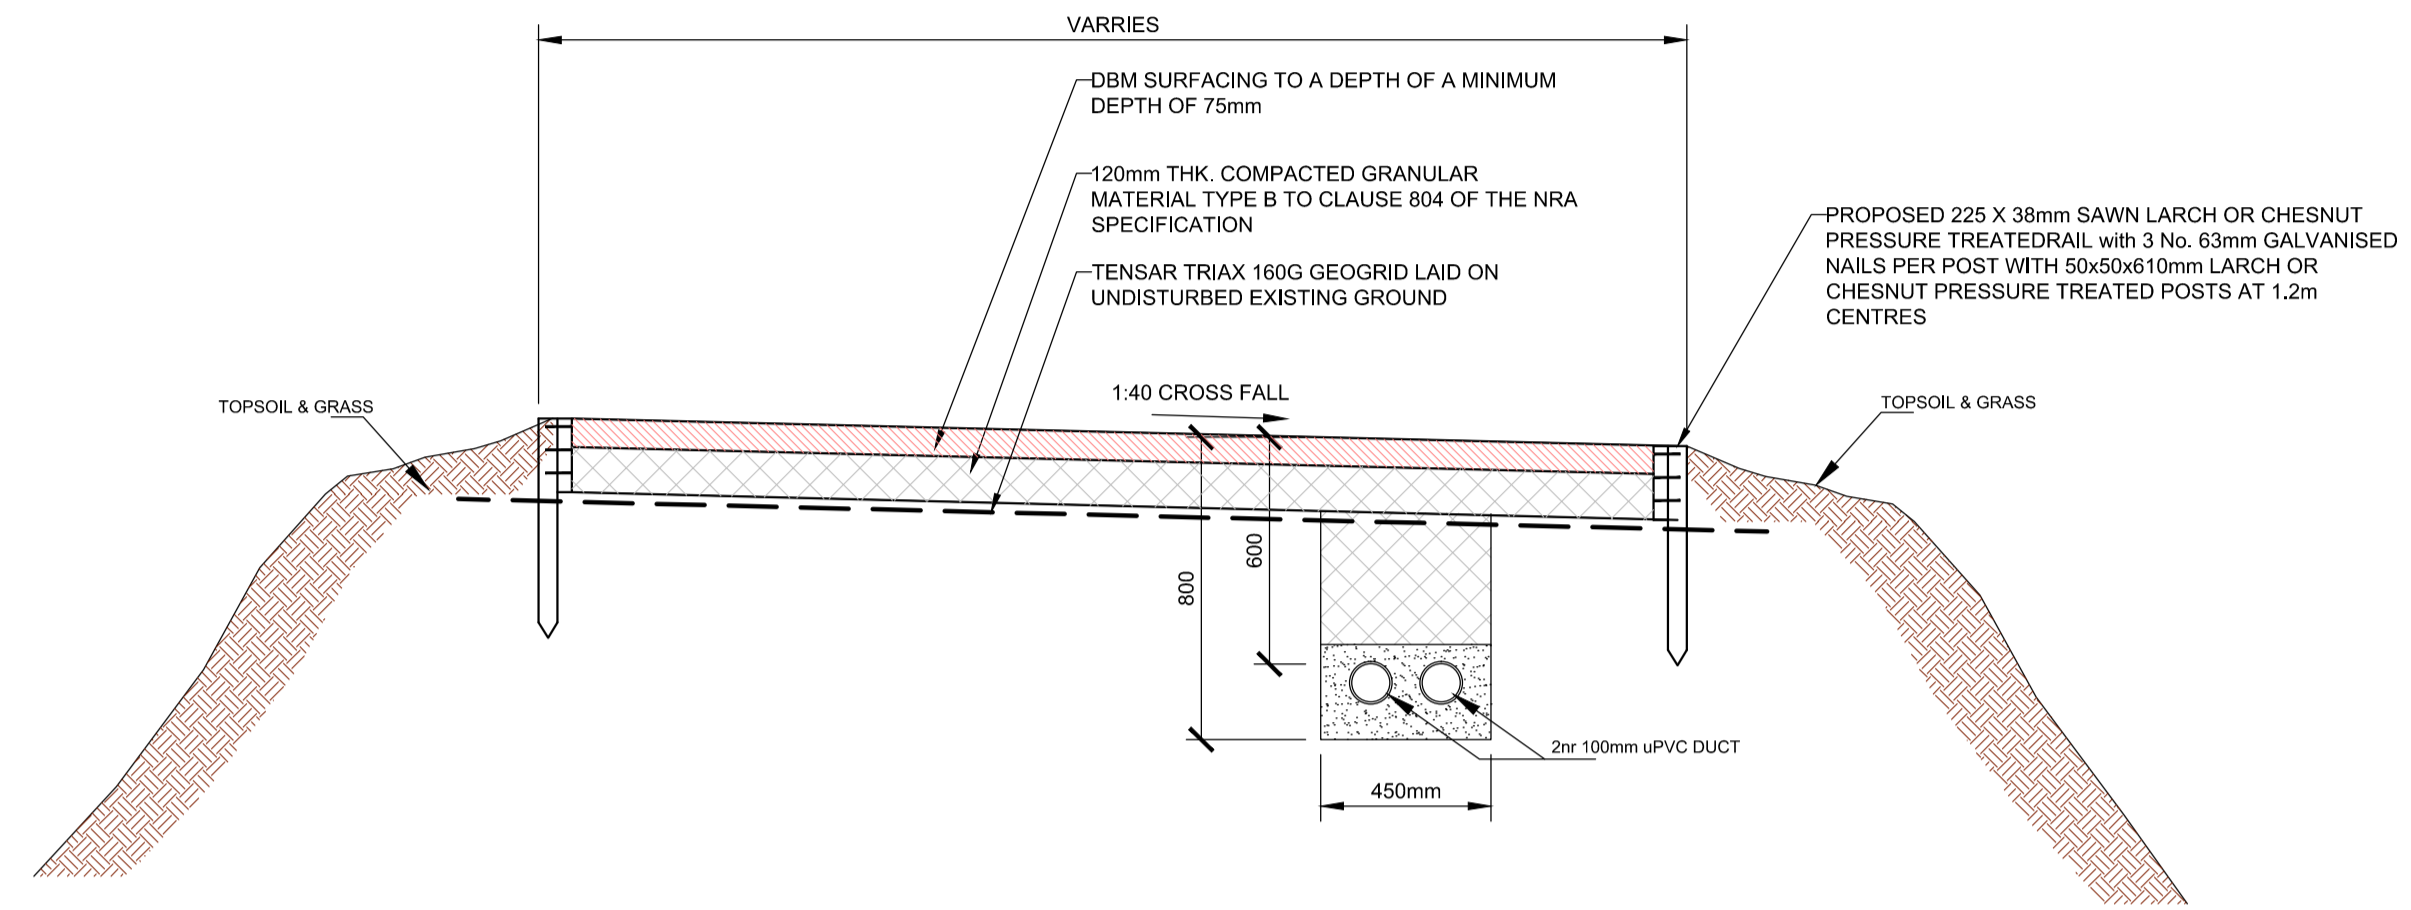


PROPOSED BITMAC (MACADAM) SURFACING
SCALE:- 1/20

NOTE

1. SUBJECT TO ON-SITE CBR TESTS GEOGRID MATERIAL MAY BE REQUIRED.
2. WHERE A REGULATING COURSE IS REQUIRED USE A CLASS 4 MATERIAL TO GRADE UNDER GEOGRID.

RIVER SHANNON

DRAIN

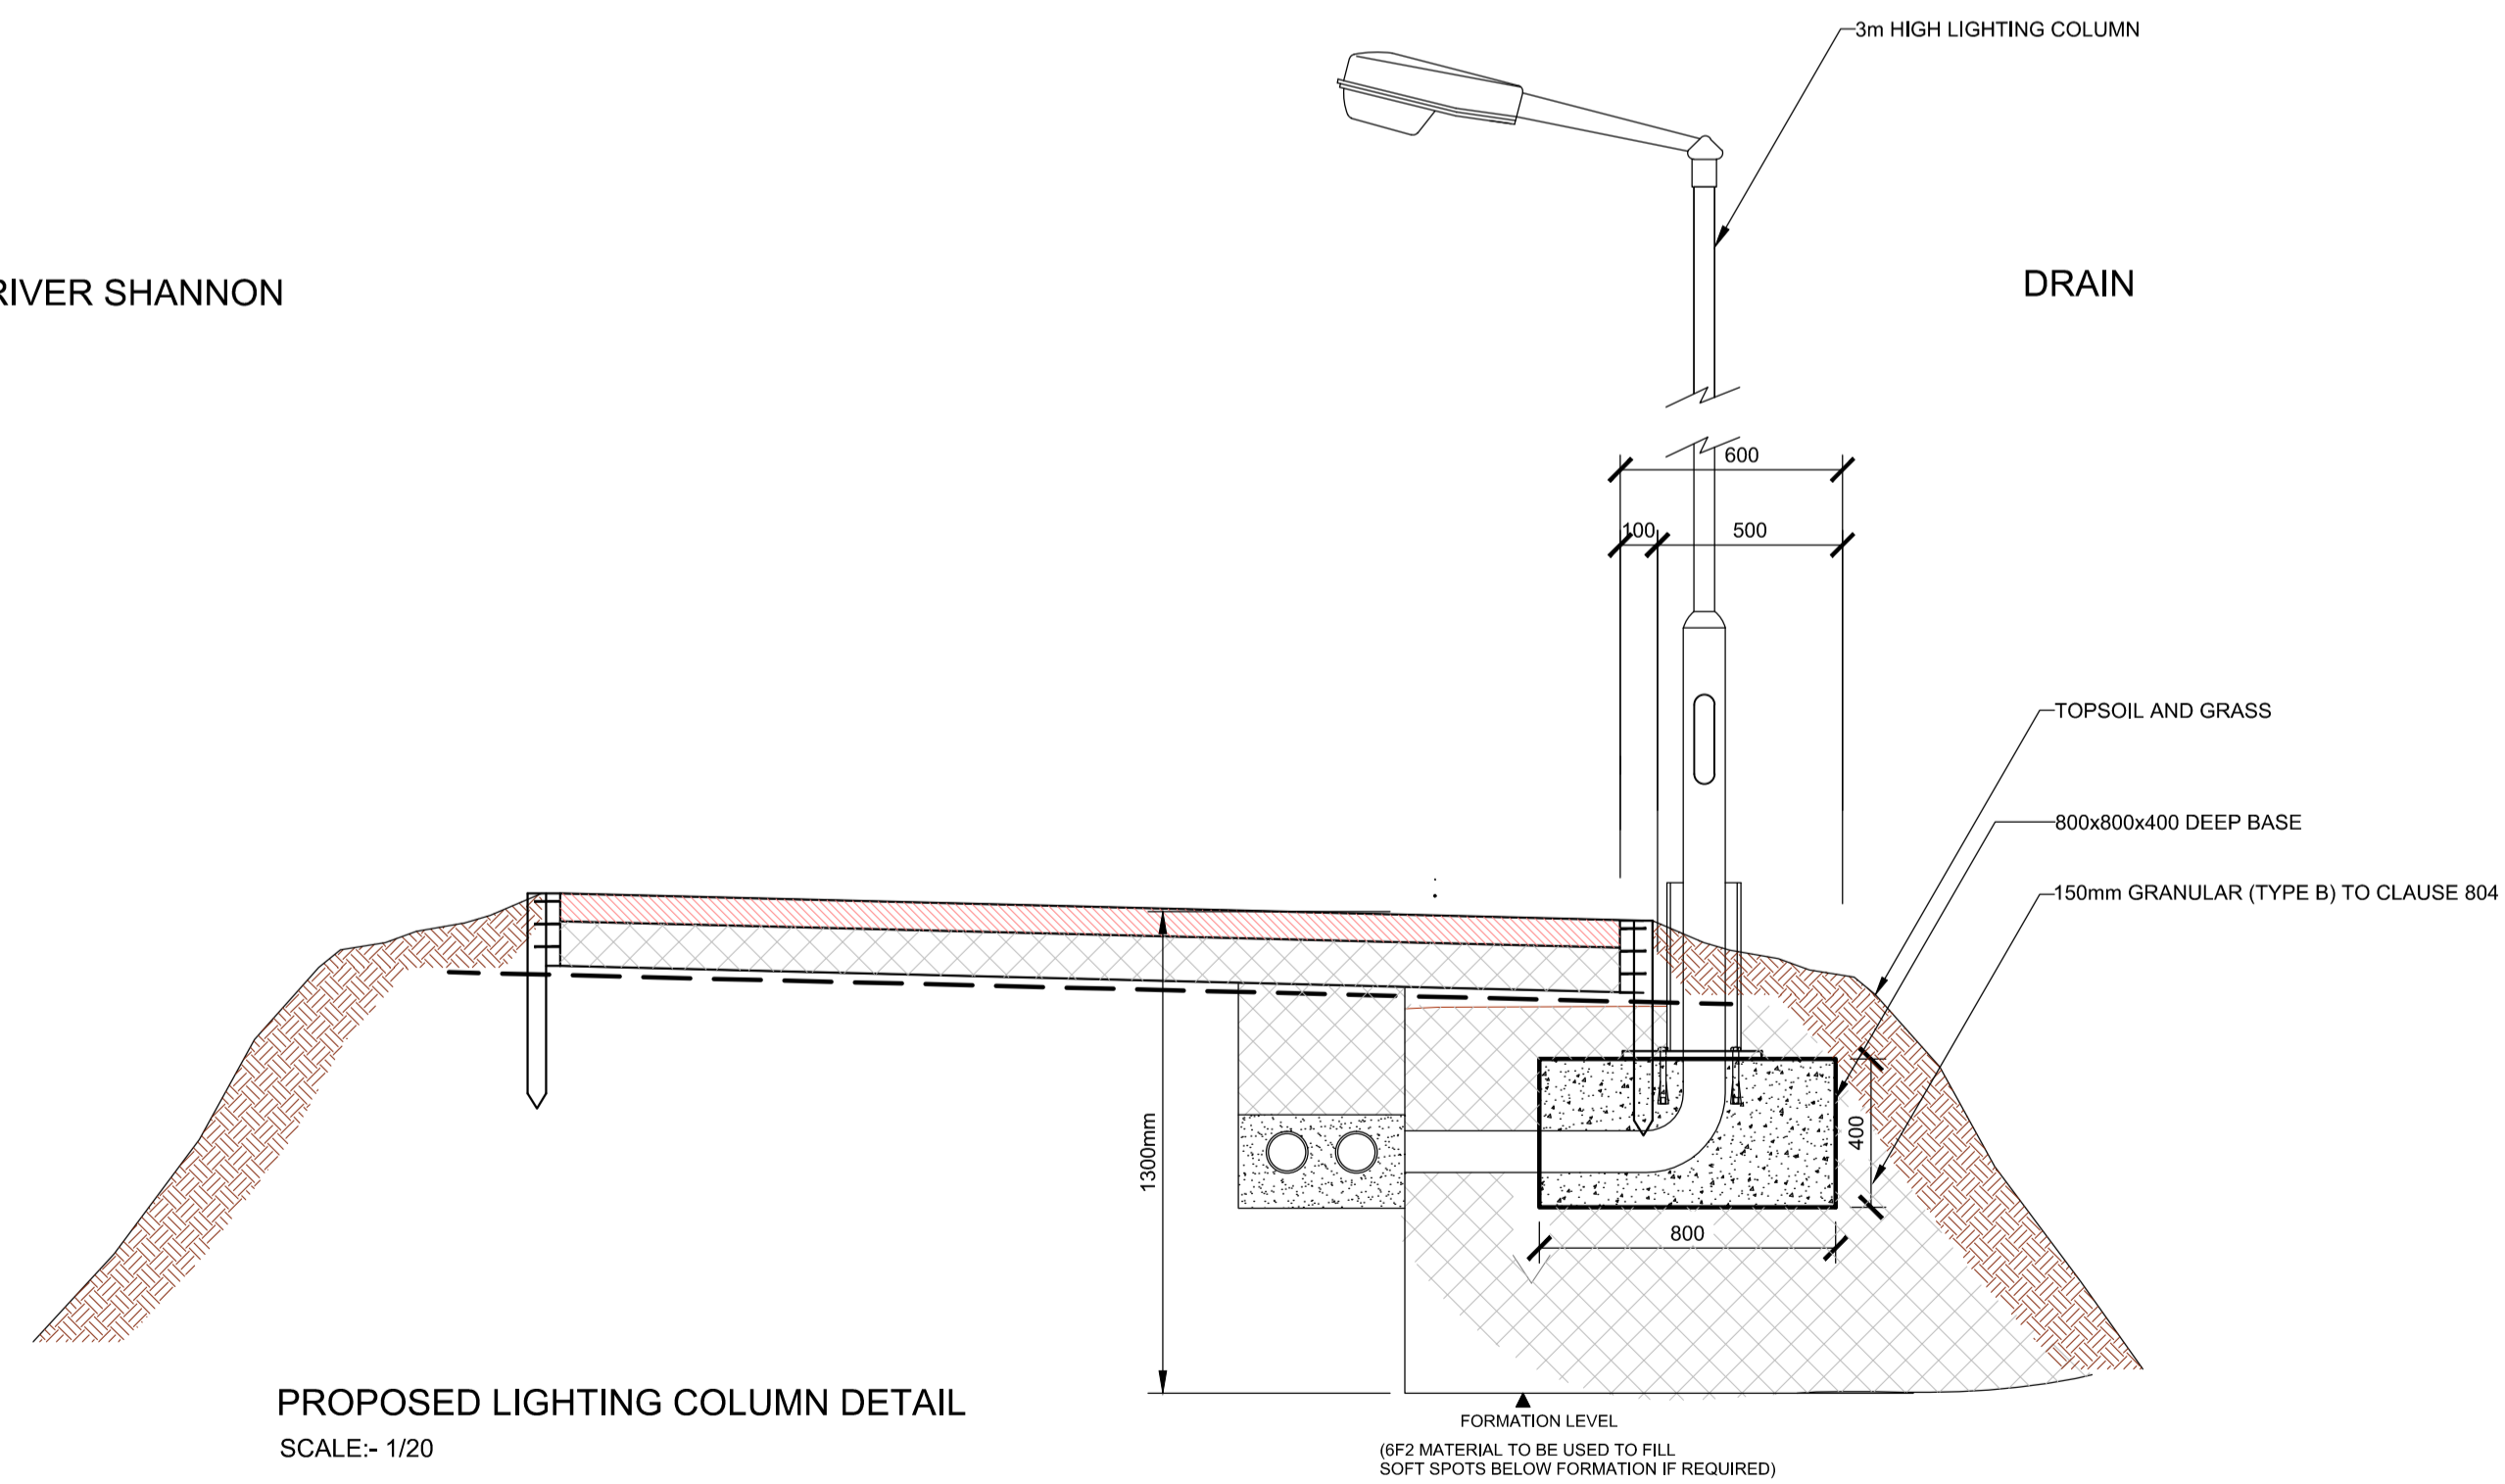

PROPOSED LIGHTING COLUMN DETAIL
SCALE:- 1/20

PL2	ISSUED FOR RFI	KOB
PL1	ISSUED FOR COMMENT	KOB
PL0	ISSUED FOR PLANNING	KOB
REVISION	DETAILS	DRAWN

DRAWING COPYRIGHT - LIMERICK SMARTER TRAVEL
FIGURED DIMENSIONS ONLY TO BE USED DO NOT SCALE FROM DRAWING

<p>Limerick CITY & COUNTY COUNCIL</p>	City Hall Merchants Quay Limerick City	County Hall Doradoyle County Limerick
	T : +353 61 407100	T : +353 61 496000
	W : www.limerickcity.ie	W : www.lcc.ie
	E : info@limerickcity.ie	E : secretary@limerickcoco.ie
F : +353 61 415266	F : +353 61 496001	

<p>Limerick SmarterTravel</p>	T : +353-61407455
	W : smartertravel@limerickcity.ie
FIRST FLOOR THE GRANARY BANK PLACE LIMERICK	

PROJECT TITLE
CITY - UNIVERSITY TOW PATH

DRAWING TITLE
PATH CONSTRUCTION DETAILS

DRAWING STATUS
PLANNING

DRAWING NUMBER
131-143-250

SCALE	1:20	DATE	2014-02-10	DRAWN	N.Mulconroy
SIZE	A1	REVISION	PL2	CHK	S.Ryan