

Distance Survey Ireland Licence
 County Council: 2014/00000000000000000000
 City Council: 2014/00000000000000000000

LEGEND

PROPOSED LIGHT STANDARD SHOWN THUS: 0 LS

TREES SURVEYED AND NOTED AS SIGNIFICANT AS PER TREE SURVEY REPORT SHOWN THUS: (circle with dot)

TREES SURVEYED BUT NOT NOTED AS SIGNIFICANT AS PER TREE SURVEY REPORT: (circle)

PROPOSED SITE BOUNDARY SHOWN THUS: (red line)

PROPOSED MACADAM SURFACE SHOWN THUS: (hatched area)

PROPOSED FENCE SHOWN THUS: (dashed purple line)

FOOTPRINT OF ORIGINAL PROPOSAL SHOWN THUS: (dotted blue line)

EXISTING PATH SHOWN THUS: (dashed blue line)

TOPOGRAPHICAL SURVEY


TOPOGRAPHICAL SURVEY CARRIED OUT BY: GEODATA SURVEYING LTD

ORIGINAL SURVEY DATE: SEPTEMBER 2012

CURRENT DRAWING REFERENCES:
 12482-102 REV 3
 12482-103 REV 3
 12482-104 REV 3
 12482-105 REV 3
 12482-106 REV 3
 12482-107 REV 3
 12482-108 REV 3
 12482-109 REV 3
 12482-110 REV 2
 12482-111 REV 2

GENERAL NOTES

LEVELS SHOWN RELATE TO MALIN HEAD DATUM

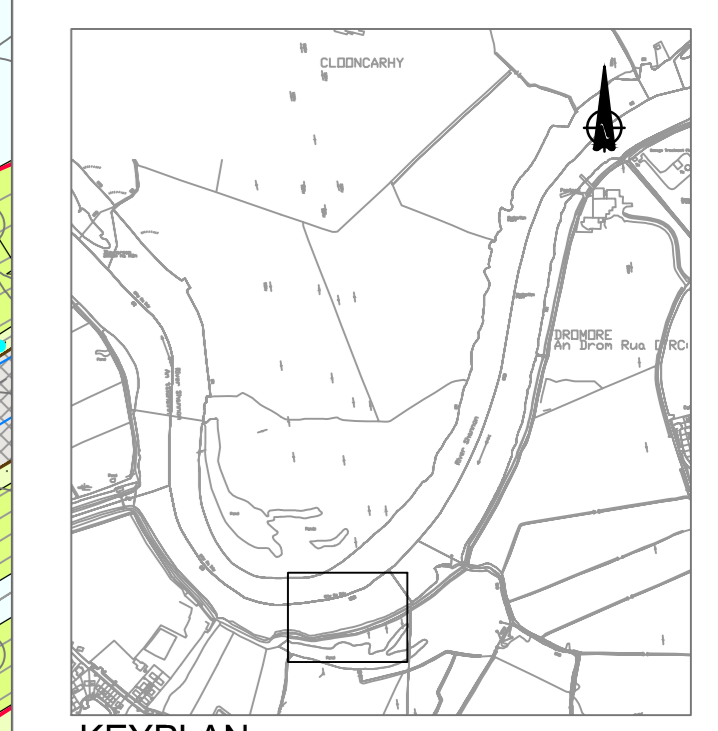

PL5	ISSUED FOR COMMENT	KOB
PL4	ISSUED FOR COMMENT	KOB
PL3	ISSUED FOR COMMENT	KOB
PL2	ISSUED FOR COMMENT	KOB
PL1	ISSUED FOR PLANNING	KOB
PL0	ISSUED FOR COMMENT	KOB
REVISION	DETAILS	DRAWN

DRAWING COPYRIGHT © LIMERICK SMARTER TRAVEL
 FIGURED DIMENSIONS ONLY TO BE USED FOR 1:250 SCALE DRAWING

City Hall
 Merchants Quay
 Limerick City

County Hall
 Doonbeg
 County Limerick

Limerick CITY & COUNTY COUNCIL

T: +353 61 491100
 W: www.limerick.ie
 E: info@limerick.ie

T: +353 61 490000
 W: www.limerick.ie
 F: +353 61 490000

Limerick SmarterTravel

FIRST FLOOR
 THE GRANARY
 BANK PLACE
 LIMERICK

T: +353-61407455
 W: www.smartertravel@limerickcity.ie
 E: smartertravel@limerickcity.ie

PROJECT TITLE
CITY-UNIVERSITY TOW PATH

DRAWING TITLE
RIVER SHANNON PATH UPGRADE - SHEET 3

DRAWING STATUS
PLANNING

DRAWING NUMBER
131-143-328

SCALE: 1:200 DATE: 2014-03-04 DRAWN: KOBRIEN
 SIZE: A0 REVISION: PL5 CHK: SRYVAN